


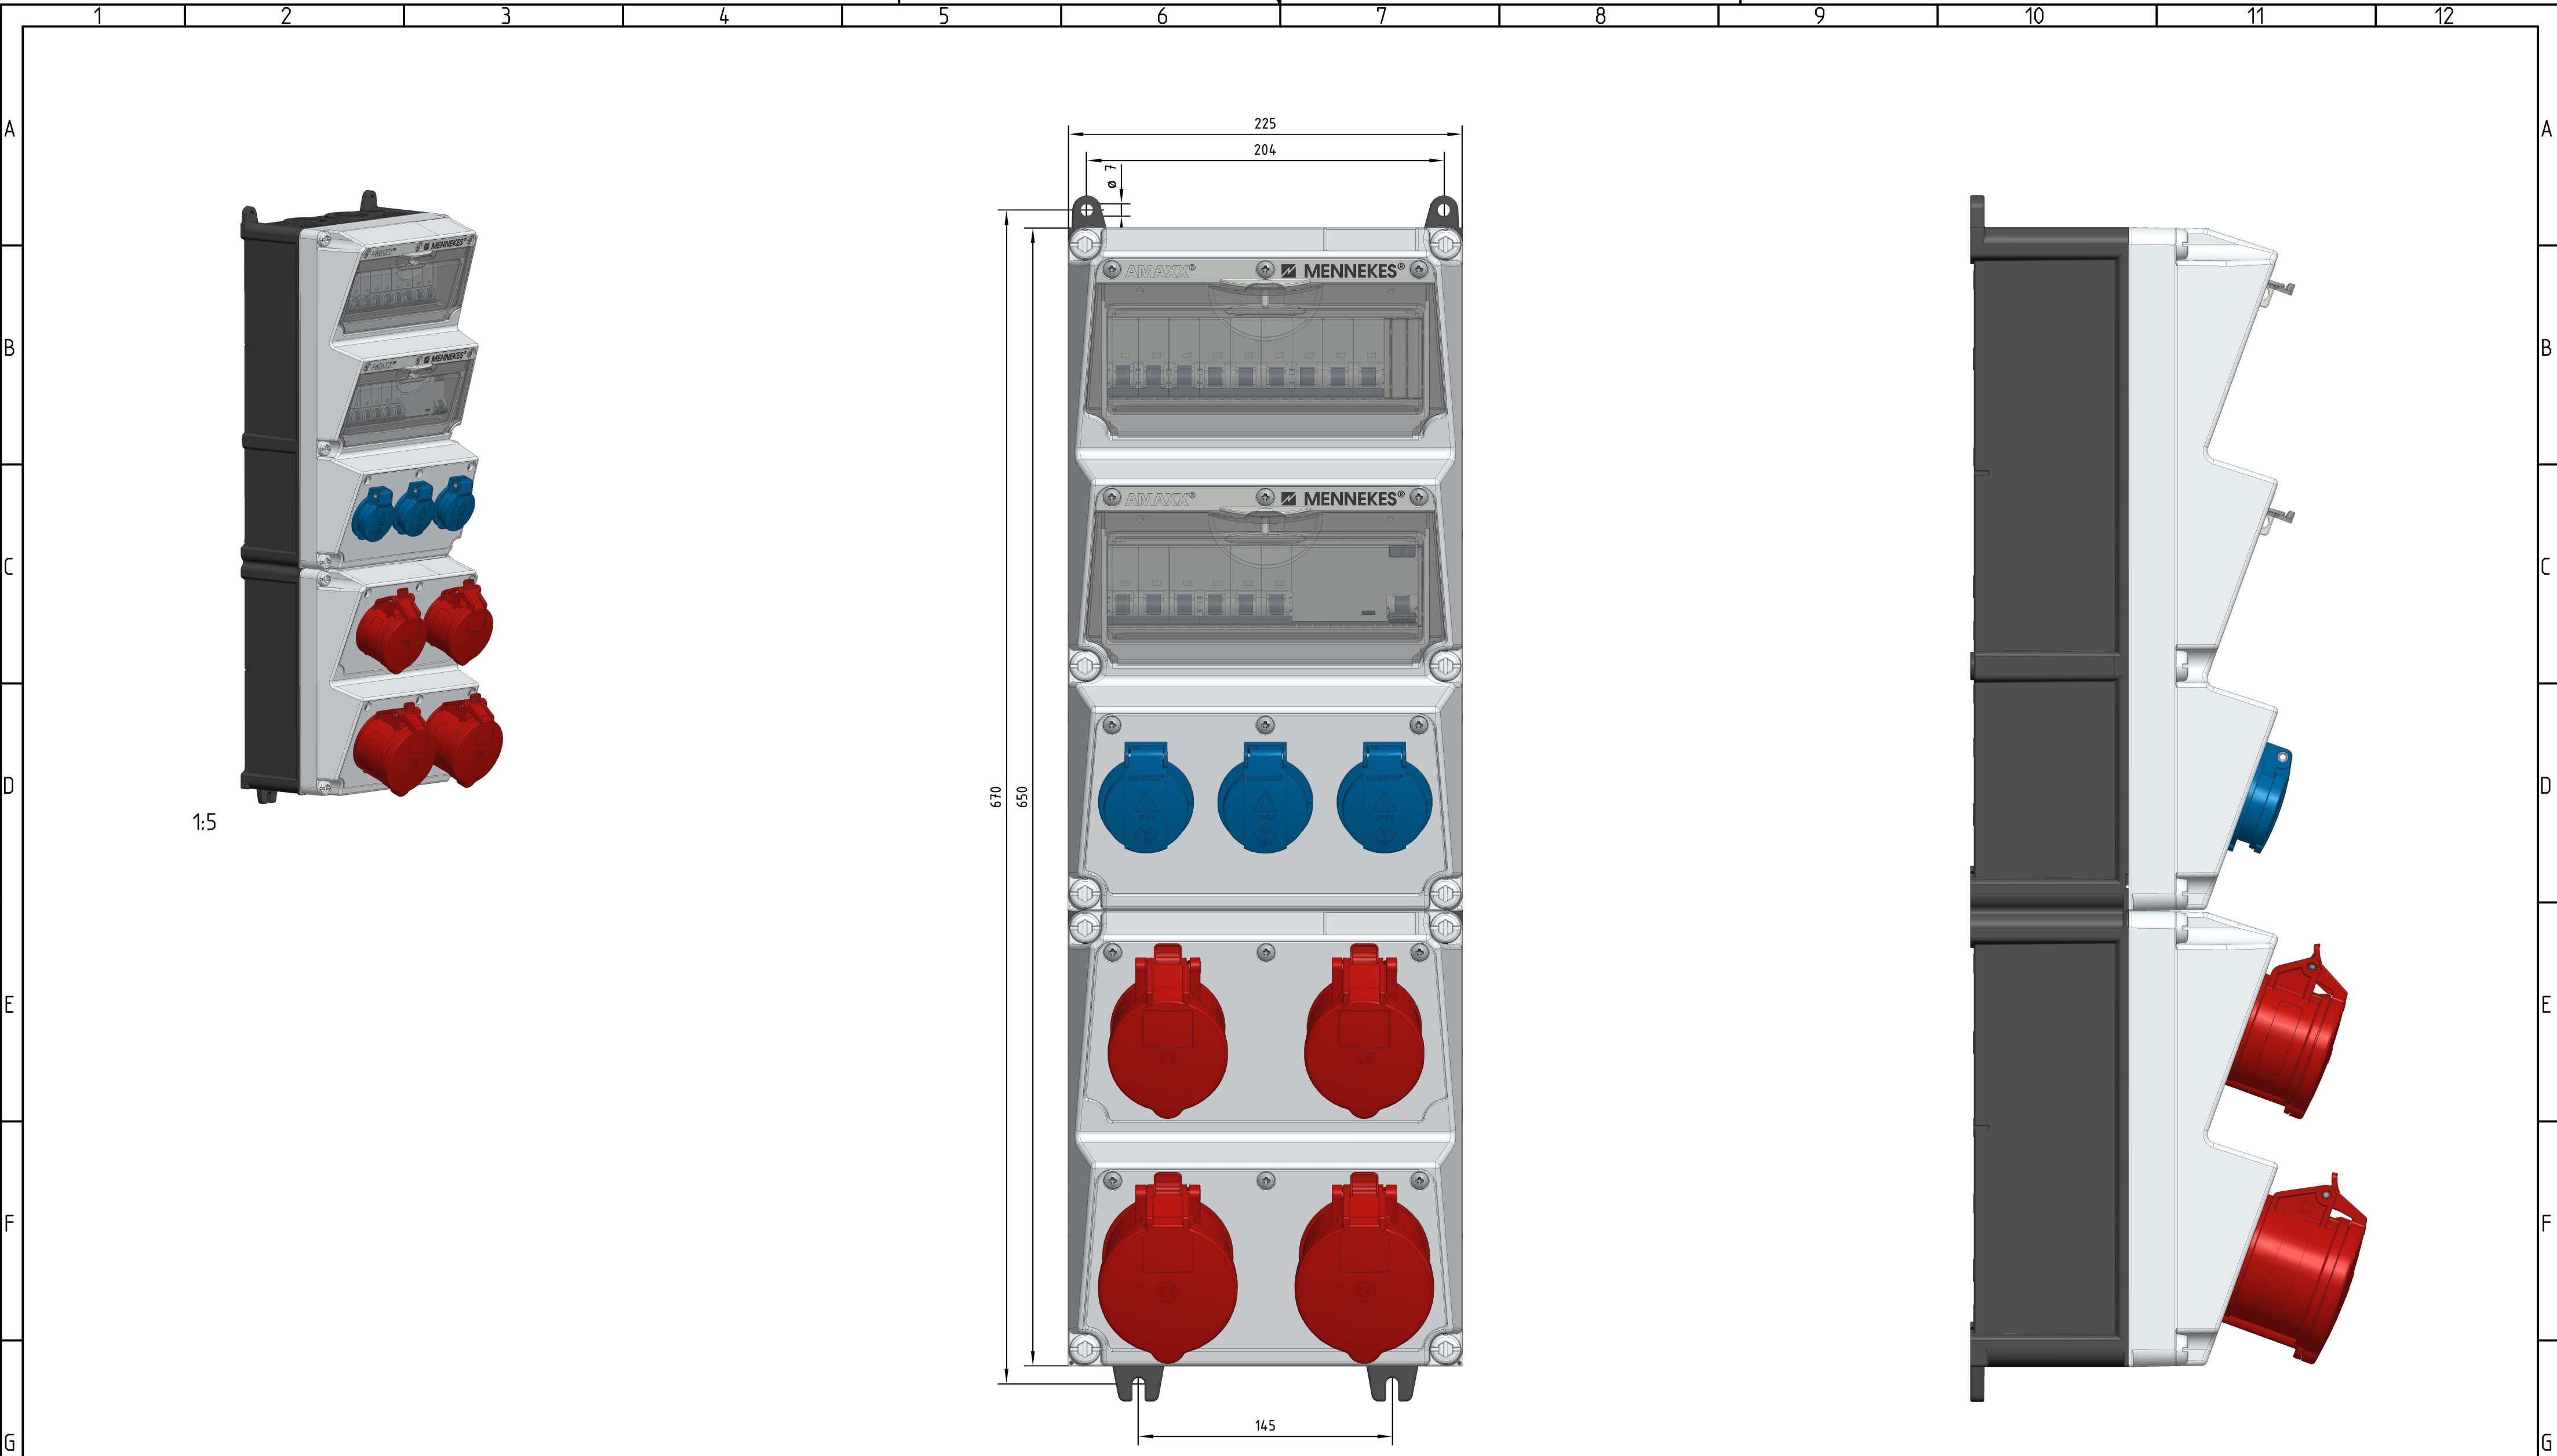


8	3	SCHUKO-Steckdose 16A 2p+E 230V blau
7	2	LS-Schalter 32A 3p C 10kA
6	2	LS-Schalter 16A 3p C 10kA
5	3	LS-Schalter 16A 1p C 10kA
4	1	FI-Schutzschalter 63/0.03A 4p Typ B, kzv.
3	2	CEE-Steckdose 32A 5p 400V
2	2	CEE-Steckdose 16A 5p 400V
1	1	AMAXX-Gehaeuse 650x225 mm (HxB)

Pos.	Menge	Benennung
------	-------	-----------

Die Anordnung der Bauelemente auf MENNEKES-Angebotsskizzen ist unverbindlich und dient nur als Designvorschlag. Sie kann im Auftragsfall vom fertigen Produkt abweichen. Besondere Ausfuehrungswuensche wie die Anordnung der Steckdosen etc. muessen im Auftragsfall besonders angegeben werden.

This is a general arrangement drawing based upon information provided at the inquiry stage. Whilst, in the event of an order, we will endeavour to maintain the initial design, amendments to supply cables, etc. may necessitate changes in layout in order to maintain compliance with existing standards.

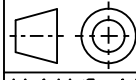Company/Firma:		Date/Datum:	04.07.2018	Dep./Abt.:	-	Rev./Index:	1
 MENNEKES®		Drawn/gezeichnet:		Peter Juergens		Checked/geprueft:	
MENNEKES Elektrotechnik GmbH & Co. KG Postfach 1364 D-57343 Lennestadt		Note/Bemerkung:				Title/Benennung:	
Confidential and proprietary of above-named company. Disclosure of any confidential / proprietary information contained in this document without a written permission of above-named is strictly prohibited. Protective note ISO 16046. This drawing is not involved in changes. Before re-use, therefore consultation is required if it is still valid.		Weight/Gewicht:		-		Steckdosenkombination 951994	
Vertraulich und Eigentum von oben genannter Firma. Veroeffentlichung der in diesem Dokument enthaltenen vertraulichen / geschuetzten Informationen ist verboten, soweit nicht durch oben genannte Firma schriftlich gestattet. Schutzvermerk ISO 16046. Zeichnung wird bei Aenderungen nicht einbezogen. Vor Wiederbenutzung ist daher Rueckfrage erforderlich, ob dieselbe noch fueeltigkeitt besitzt.		Sheet/Blatt:		1/1		Scale/Maßstab:	
		Size/Format:		A2		Drawing-no./Zeichnungs-Nr.:	
		Project-no./Projekt-Nr.:		-			